


2013-12-11 Electronic Master - PRINTED COPIES ARE UNCONTROLLED - Rosemount Propriety

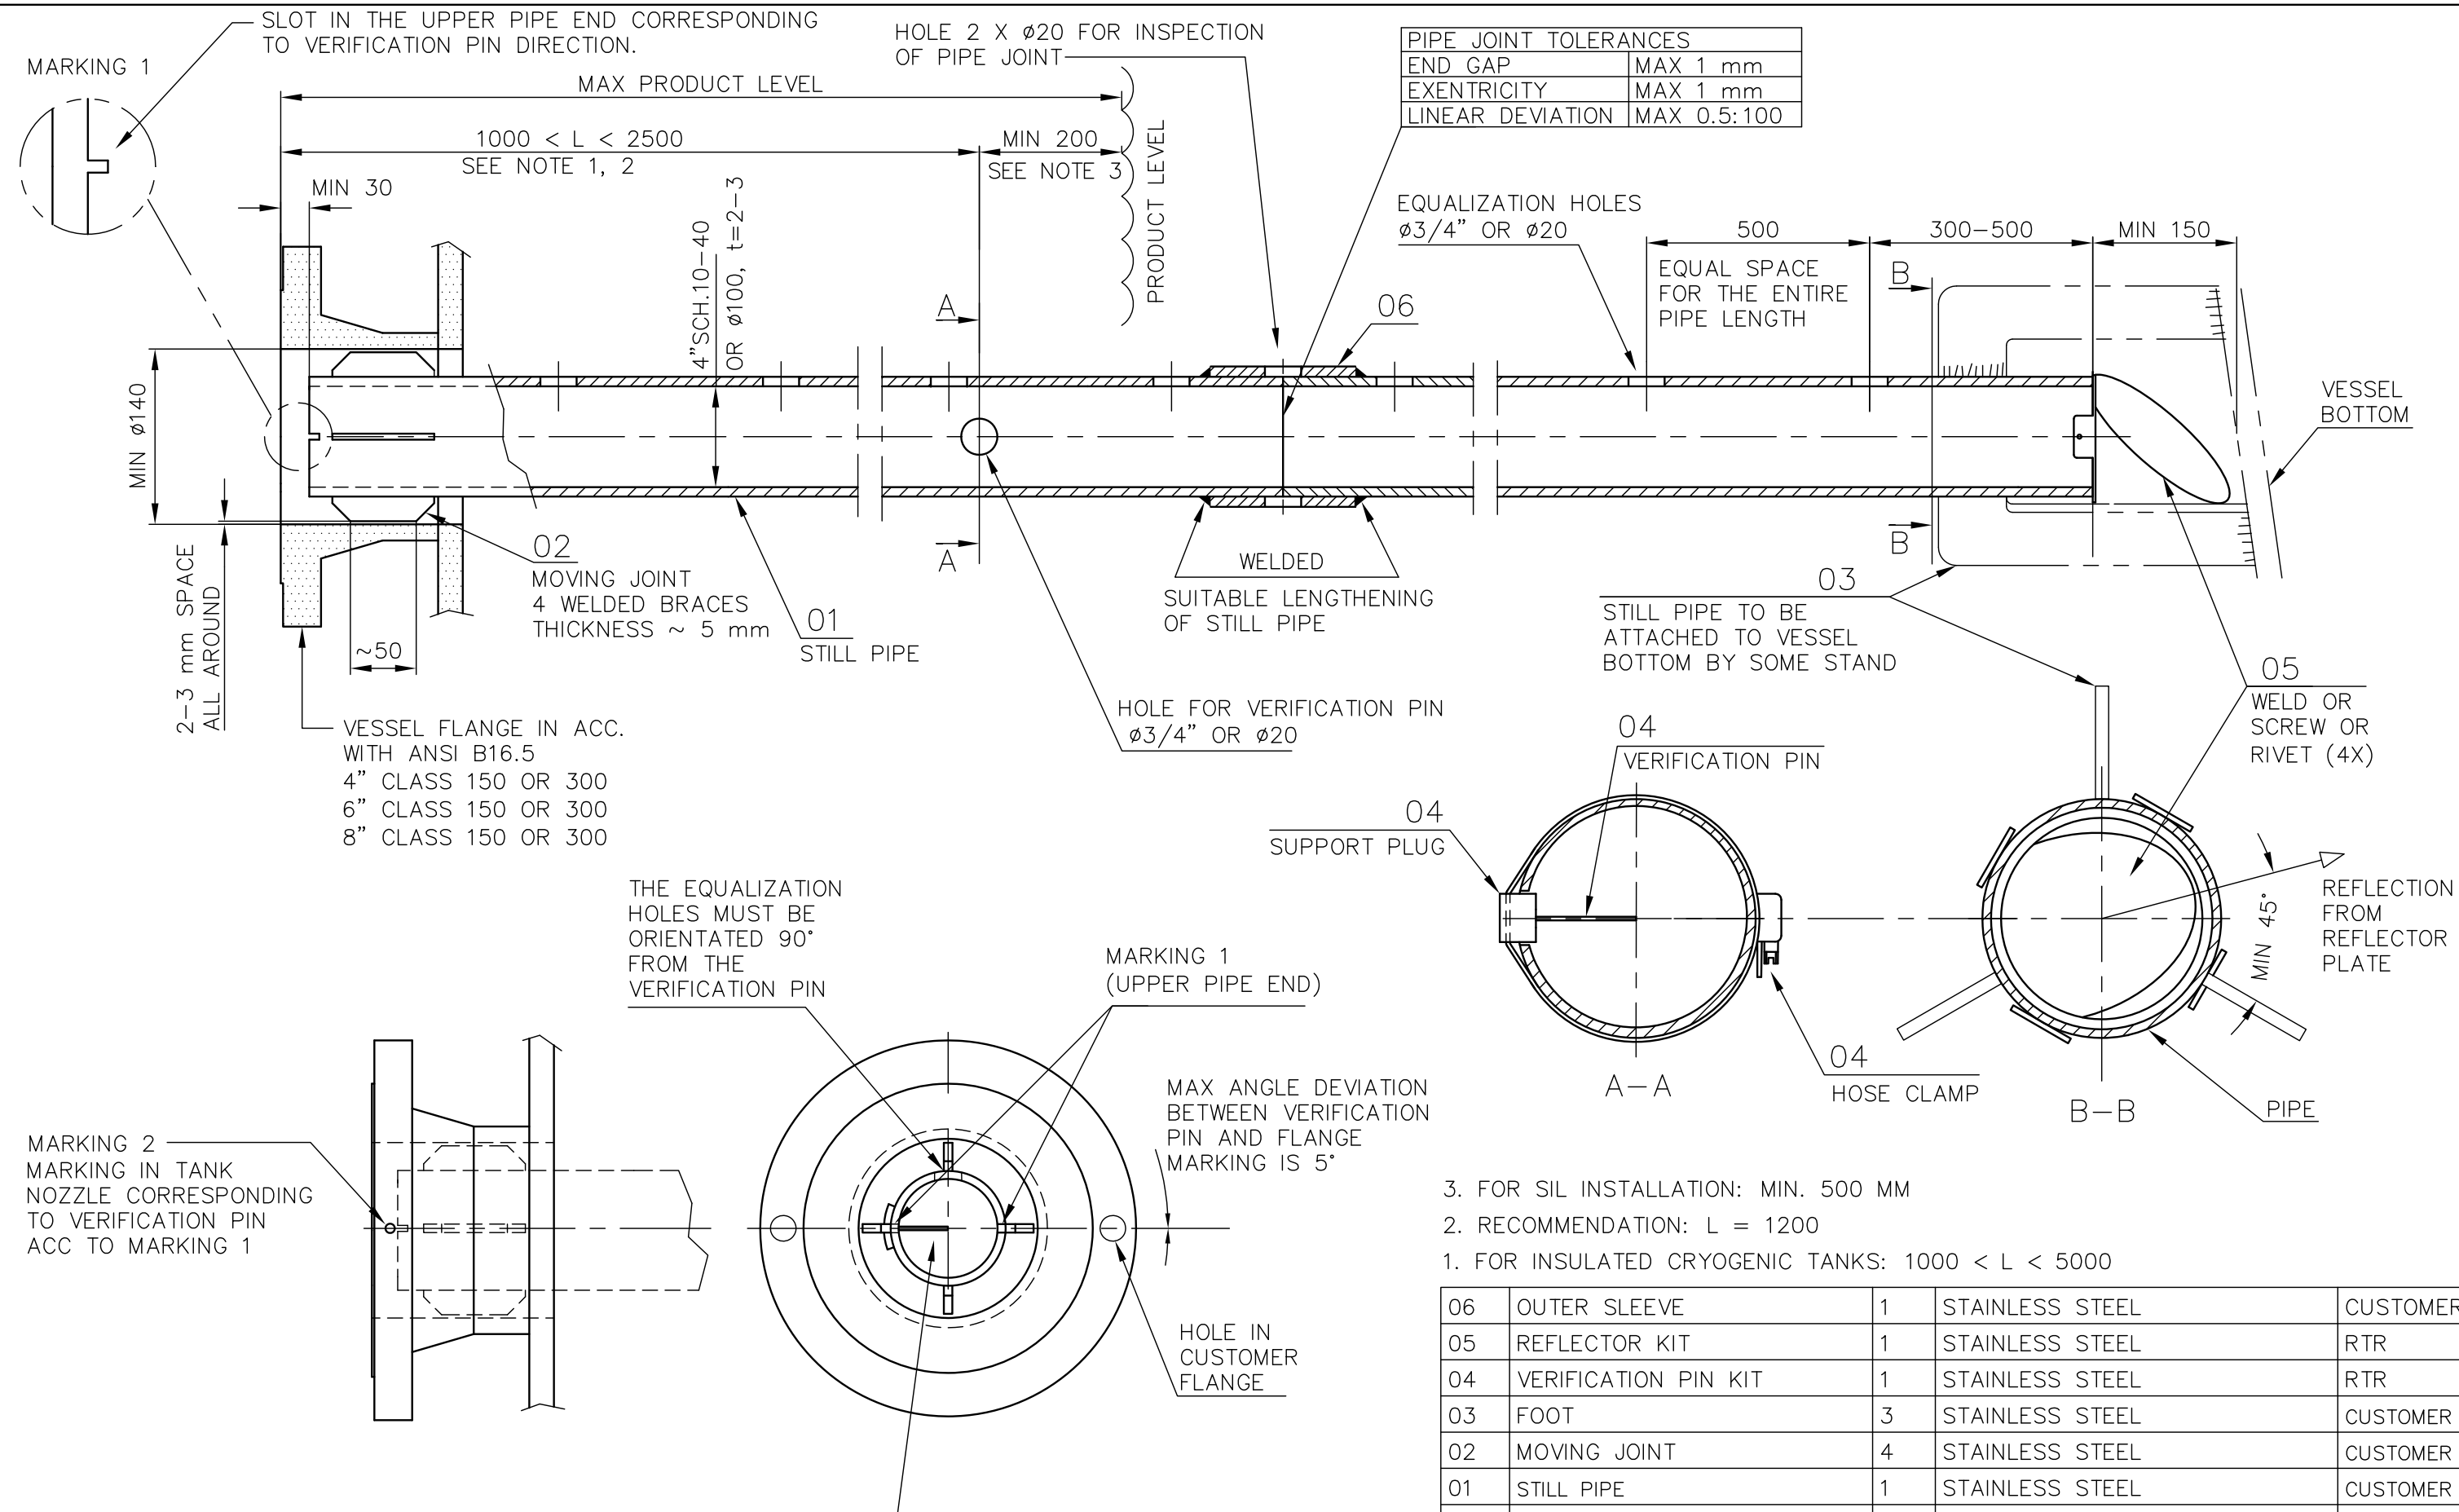

- 3. FOR SIL INSTALLATION: MIN. 500 MM
- 2. RECOMMENDATION: L = 1200
- 1. FOR INSULATED CRYOGENIC TANKS: 1000 < L < 5000

POS	ITEM DESCRIPTION	QTY	REMARK	SUPPLIER
06	OUTER SLEEVE	1	STAINLESS STEEL	CUSTOMER
05	REFLECTOR KIT	1	STAINLESS STEEL	RTR
04	VERIFICATION PIN KIT	1	STAINLESS STEEL	RTR
03	FOOT	3	STAINLESS STEEL	CUSTOMER
02	MOVING JOINT	4	STAINLESS STEEL	CUSTOMER
01	STILL PIPE	1	STAINLESS STEEL	CUSTOMER

FOR DETAILED REQUIREMENTS ON STILL PIPE INSTALLATION, VERIFICATION PIN AND REFLECTOR KIT SEE DOCUMENT D9240041-915.

IMPORTANT:
 VERIFICATION PIN MUST BE DIRECTED TOWARDS ONE BOLT HOLE IN CUSTOMERS FLANGE. MARKING MUST BE DONE TO INDICATE THE POSITION OF THE VERIFICATION PIN AND THE CORRESPONDING FLANGE HOLE WITHIN 5°. THIS MARKING IS TO BE USED DURING MOUNTING OF THE RLG.

ISSUED BY EMe-BL	WEEK 1236	PRODUCT CODE 5900	FILE ACAD	INSTALLATION DRAWING TITLE MECHANICAL INSTALLATION DWG
APPROVED BY EMe-MH	WEEK 1238	ORIGINAL DWG NO. -	SCALE	5900 LPG/LNG STILL PIPE ATTACHED TO VESSEL BOTTOM
ROSEMOUNT®			1 ST ANGLE	DOC TYPE 2
			DWG NO. D7000001-466	ISSUE 01
				SHEET 1/1

THE COPYRIGHT/OWNERSHIP OF THIS DOCUMENT IS AND WILL REMAIN OURS. THE DOCUMENT MUST NOT BE USED WITHOUT OUR AUTHORIZATION OR BROUGHT TO THE KNOWLEDGE OF A THIRD PARTY. CONTRAVENTION WILL BE PROSECUTED. ROSEMOUNT TANK RADAR AB, SWEDEN.